


KARS İLİ SARIKAMIŞ İLÇESİ İSTASYON MAHALLESİ
612 ADA 56 PARSELEDE YER ALAN TESCİLLİ İSTASYON BİNASI VE KORUMA ALANI

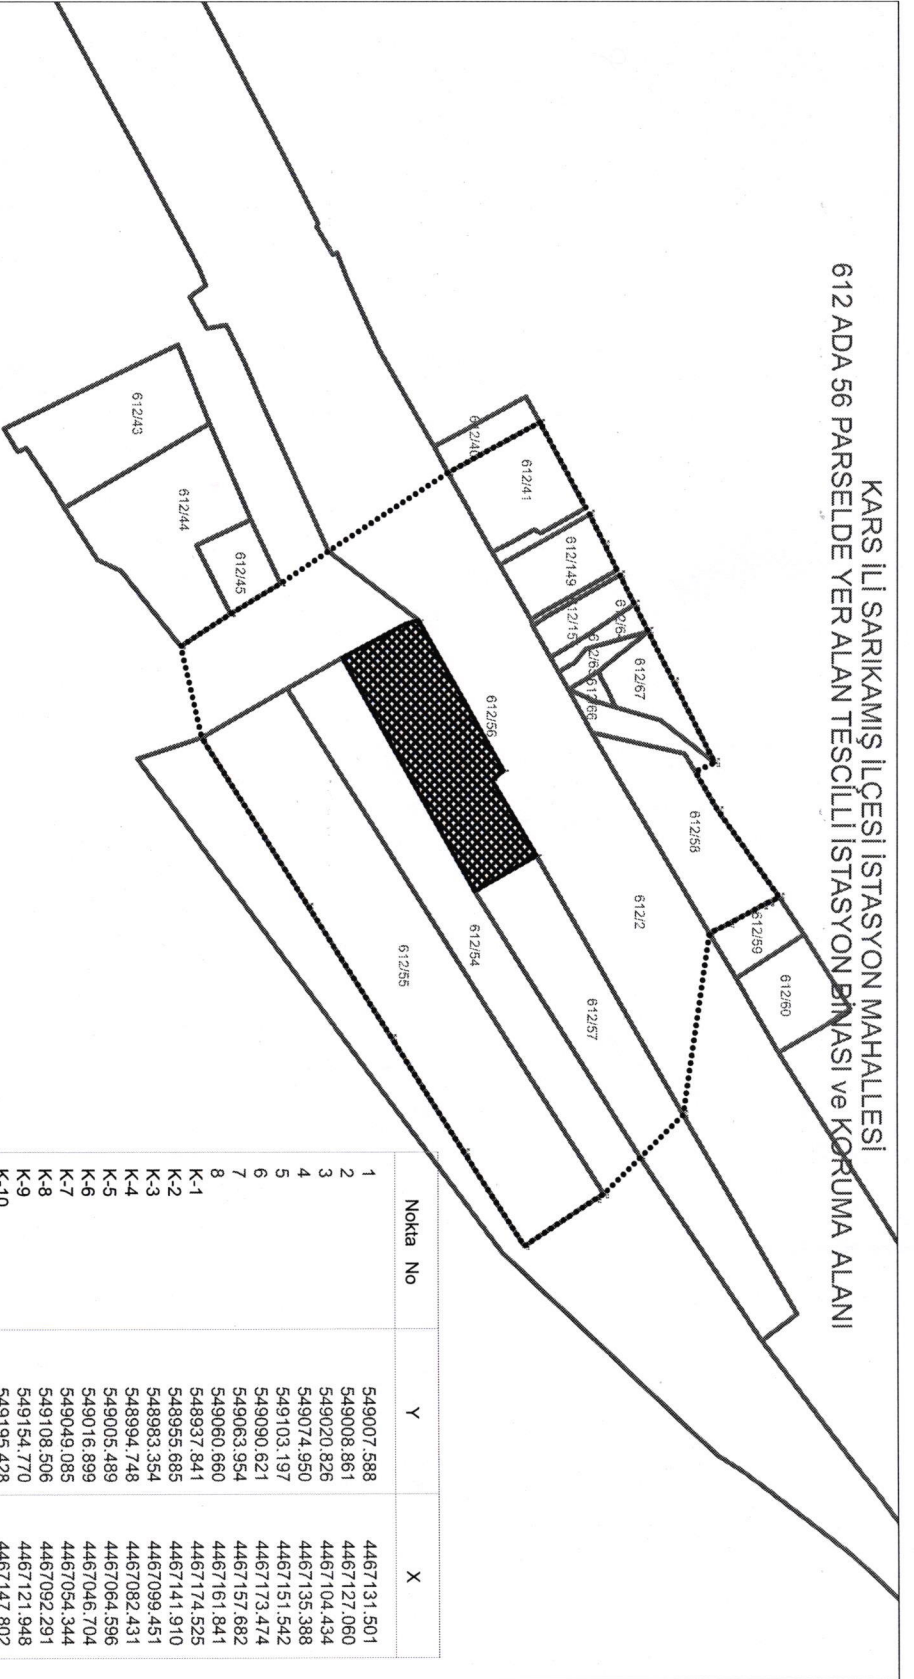

..... KORUMA ALANI SINIRI
 TESCİLLİ İSTASYON BİNASI VE PARSELLİ
 PARSEL SINIRI

Nokta No	Y	X
1	549007.588	4467131.501
2	549008.861	4467127.060
3	549020.826	4467104.434
4	549074.950	4467135.388
5	549103.197	4467151.542
6	549090.621	4467173.474
7	549063.954	4467157.682
8	549060.660	4467161.841
K-1	548937.841	4467174.525
K-2	548955.685	4467141.910
K-3	548983.354	4467099.451
K-4	548994.748	4467082.431
K-5	549005.489	4467064.596
K-6	549016.899	4467046.704
K-7	549049.085	4467054.344
K-8	549108.506	4467092.291
K-9	549154.770	4467121.948
K-10	549195.428	4467147.802
K-11	549228.235	4467169.040
K-12	549211.543	4467194.370
K-13	549209.910	4467197.141
K-14	549197.117	4467210.137
K-15	549181.982	4467225.272
K-16	549118.019	4467234.491
K-17	549114.664	4467241.381
K-18	549108.157	4467253.323
K-19	549105.357	4467259.212
K-20	549107.051	4467255.586
K-21	549074.843	4467237.597
K-22	549060.937	4467229.546
K-23	549057.696	4467236.411
K-24	549029.184	4467221.971
K-28	549011.410	4467212.970
K-29	549001.840	4467208.123
K-30	548991.548	4467202.911
K-31	548980.877	4467197.507
K-32	548970.207	4467192.103

KARS K.V.K.B.K.'nın 29.09.2022
 Tarih ve 3649 sayılı karar ekidir.

