


KARS İLİ AKYAKA İLÇESİ ÜÇPİNAR KÖYÜ  
119 ADA 11 PARSELDE YER ALAN TESCİLLİ MEZARLIK ALANI ve KORUMA ALANI

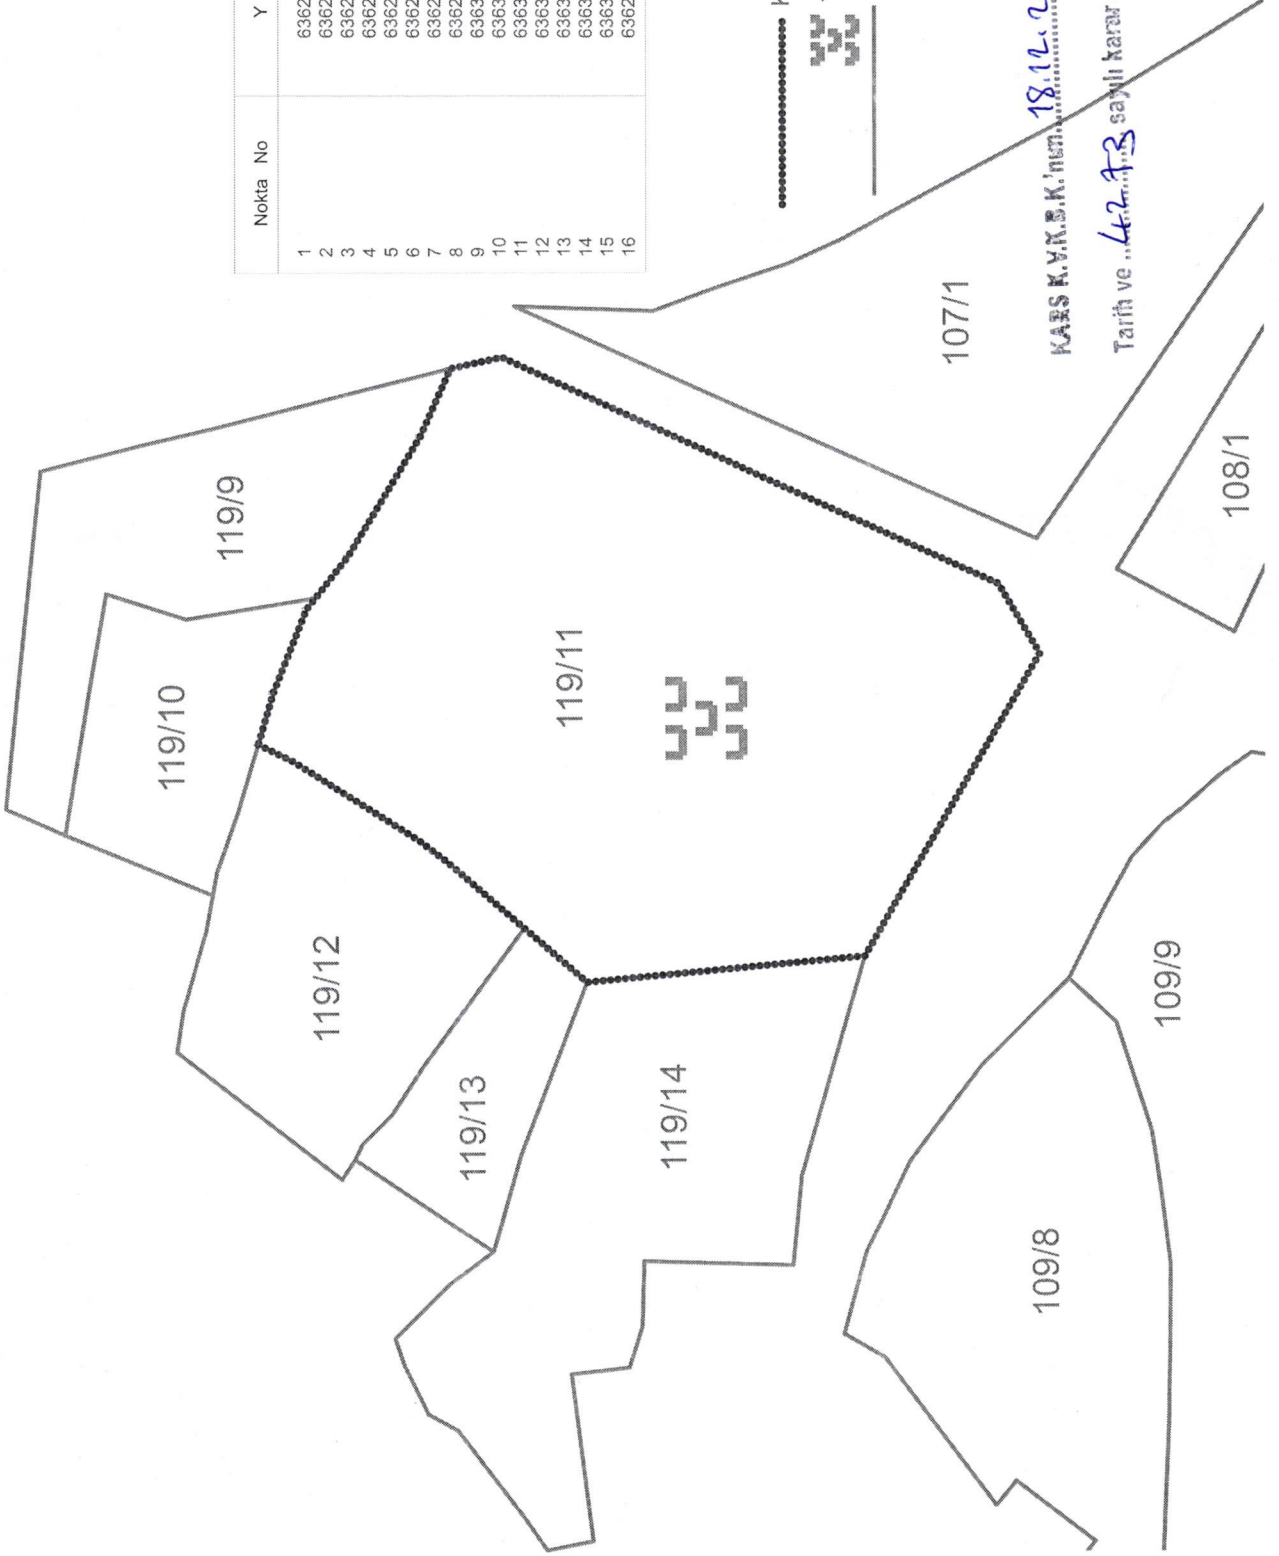

Nokta No	Y	X
1	636288.100	4517566.658
2	636286.171	4517562.722
3	636277.123	4517548.251
4	636274.644	4517544.965
5	636267.032	4517536.060
6	636260.849	4517528.826
7	636263.671	4517496.672
8	636298.186	4517476.370
9	636306.216	4517481.135
10	636332.207	4517538.415
11	636330.925	4517544.404
12	636323.195	4517547.905
13	636309.486	4517556.295
14	636304.802	4517560.054
15	636303.552	4517561.058
16	636294.025	4517564.893

ED-50\_3\_42

..... KORUMA ALANI SINIRI

TESCİLLİ MEZARLIK ALANI

\_\_\_\_\_ PARSEL SINIRI

107/1

109/8

109/9

108/1



KARS M.Y.K.B.K.İ.H.M. 18.12.2024

Tarih ve ... sayılı karar ekidir.

Ek-3

Gökhan CAN  
Harita Mühendisi