


ARDAHAN İLİ ÇİLDİR İLÇESİ KOTANLI KÖYÜ
114 ADA 5 PARSELDE YER ALAN KOTANLI KÖYÜ ŞAPELİ ve KORUMA ALANI

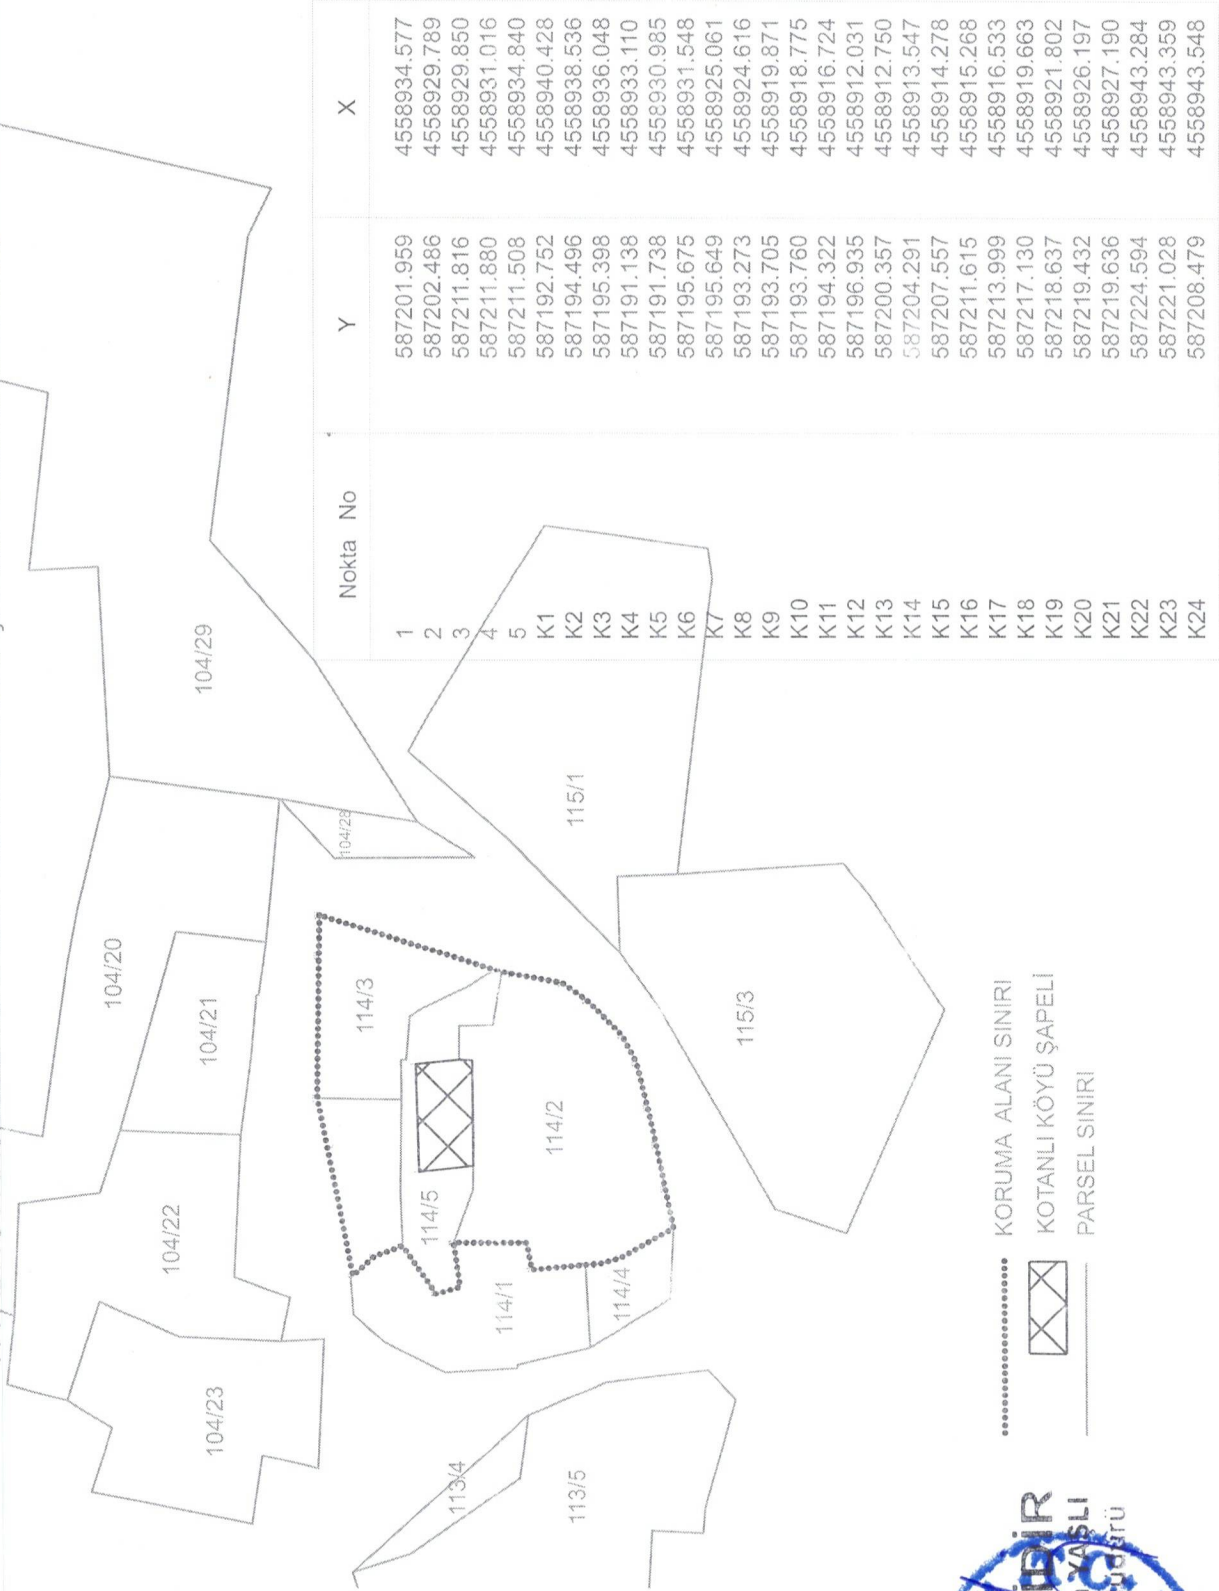

KORUMA ALANI SINIRI
KOTANLI KÖYÜ ŞAPELİ
PARSEL SINIRI

ASLİ KAYIT
Kizilirmak Bölge Müdürlüğü
Bölge Kadastro Müdürlüğü

Nokta No	Y	X
1	587201.959	4558934.577
2	587202.486	4558929.789
3	587211.816	4558929.850
4	587211.880	4558931.016
5	587211.508	4558934.840
K1	587192.752	4558940.428
K2	587194.496	4558938.536
K3	587195.398	4558936.048
K4	587191.138	4558933.110
K5	587191.738	4558930.985
K6	587195.675	4558931.548
K7	587195.649	4558925.061
K8	587193.273	4558924.616
K9	587193.705	4558919.871
K10	587193.760	4558918.775
K11	587194.322	4558916.724
K12	587196.935	4558912.031
K13	587200.357	4558912.750
K14	587204.291	4558913.547
K15	587207.557	4558914.278
K16	587211.615	4558915.268
K17	587213.999	4558916.533
K18	587217.130	4558919.663
K19	587218.637	4558921.802
K20	587219.432	4558926.197
K21	587219.636	4558927.190
K22	587224.594	4558943.284
K23	587221.028	4558943.359
K24	587208.479	4558943.548

ITRF-96_3_42

KARS K. M. S. K. M. M. 25.08.2025

Tarih ve 4550 sayılı karar ekidir.