


ARDAHAN İLİ MERKEZ İLÇESİ KARTALPINAR KÖYÜ
154 ADA 18 PARSELDE YER ALAN KARTALPINAR KÖYÜ ORTAÇAĞ ŞAPELİ ve KORUMA ALANI

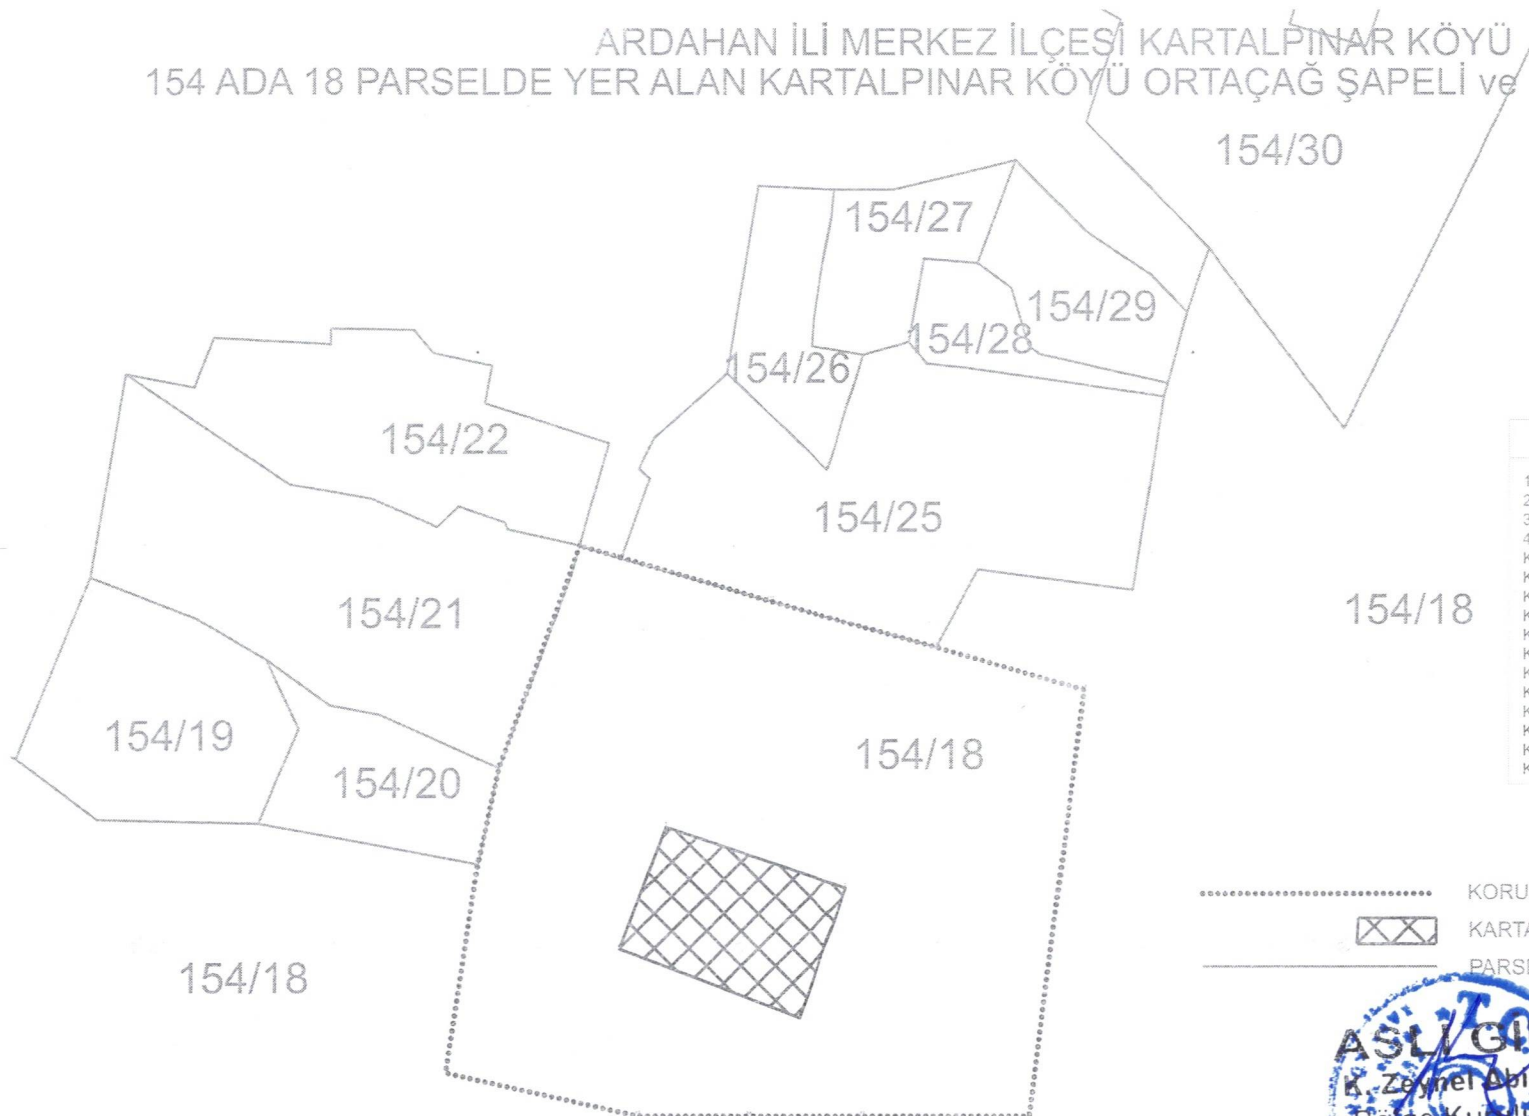

Nokta No	Y	X
1	562614.726	4557130.667
2	562638.217	4557122.760
3	562632.154	4557105.941
4	562608.776	4557114.850
K1	562603.510	4557167.335
K2	562593.160	4557139.345
K3	562590.480	4557125.825
K4	562586.370	4557098.807
K5	562611.200	4557093.265
K6	562625.579	4557093.265
K7	562640.432	4557093.265
K8	562662.036	4557093.265
K9	562668.964	4557148.544
K10	562649.770	4557154.085
K11	562628.200	4557160.105
K12	562608.840	4557165.635

ITRF-96_3_42

..... KORUMA ALANI SINIRI
 KARTALPINAR KÖYÜ ORTAÇAĞ ŞAPELİ
 _____ PARSEL SINIRI



Tarih ve 4557 sayılı karar ekidir.