


ARDAHAN İLİ MERKEZ İLÇESİ ALAGÖZ KÖYÜ 101 ADA 1 PARSEL ve YAYLACIK KÖYÜ 101 ADA 138 PARSEL ile
GÜRÇAYIR KÖYÜ 104 ADA 37 PARSELDE YER ALAN ZİYARET TEPE KULESİ ve KORUMA ALANI

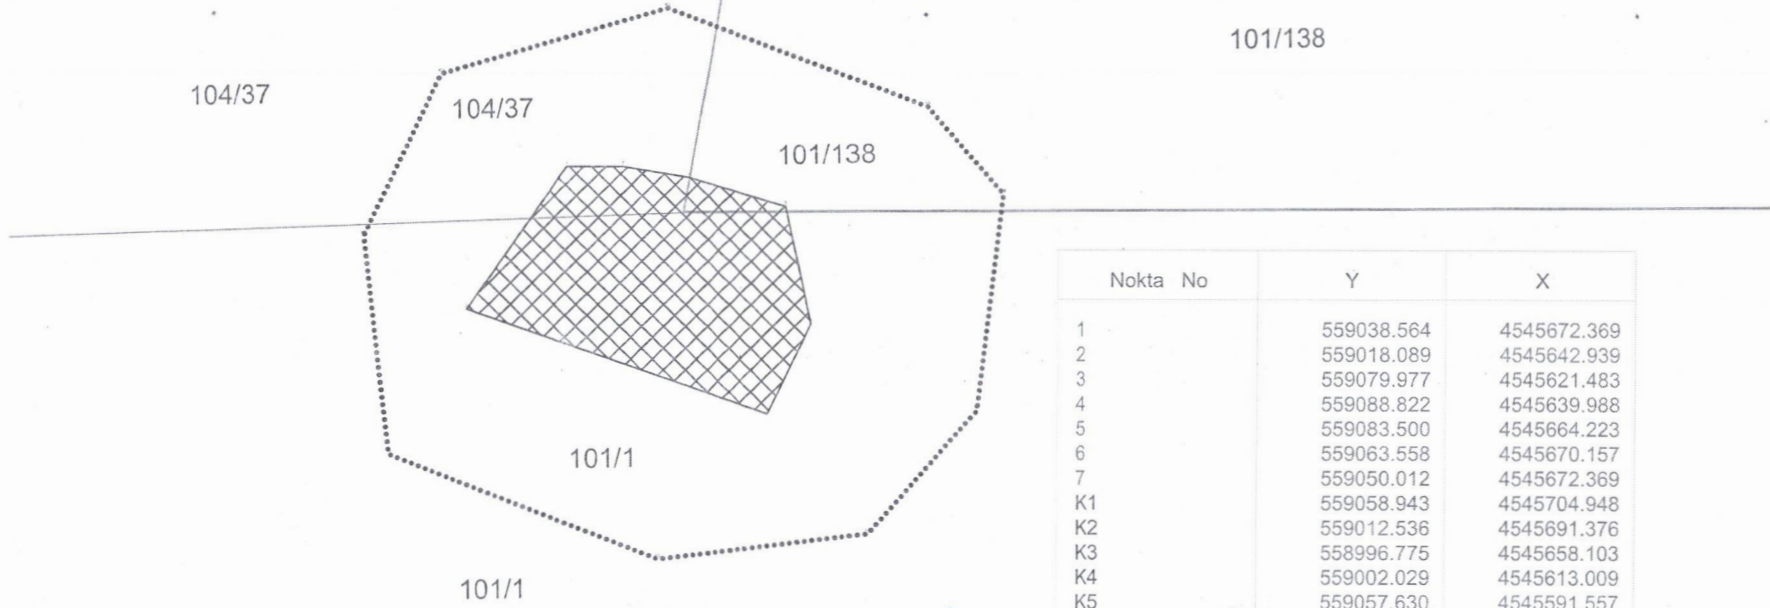

Nokta No	Y	X
1	559038.564	4545672.369
2	559018.089	4545642.939
3	559079.977	4545621.483
4	559088.822	4545639.988
5	559083.500	4545664.223
6	559063.558	4545670.157
7	559050.012	4545672.369
K1	559058.943	4545704.948
K2	559012.536	4545691.376
K3	558996.775	4545658.103
K4	559002.029	4545613.009
K5	559057.630	4545591.557
K6	559100.534	4545596.810
K7	559122.862	4545622.203
K8	559128.116	4545666.859
K9	559112.355	4545684.809

ITRF-96_3_42

..... KORUMA ALANI SINIRI
 ZİYARET TEPE KULESİ
..... PARSEL SINIRI

ASLI GİBİDİR
K. Zeynel Abidin YAŞLI
Bölge Kurulu Başkanı

KARAR NO: 26.11.2024

Tarih ve 4684 sayılı karar ekidir.