


KARŞILI SARIKAMIŞ İLÇESİ İSTASYON MAHALLESİ
612 ADA 126 PARSELDE YER ALAN TESCİLLİ İSTASYON LOJMANI VE KORUMA ALANI
612/122

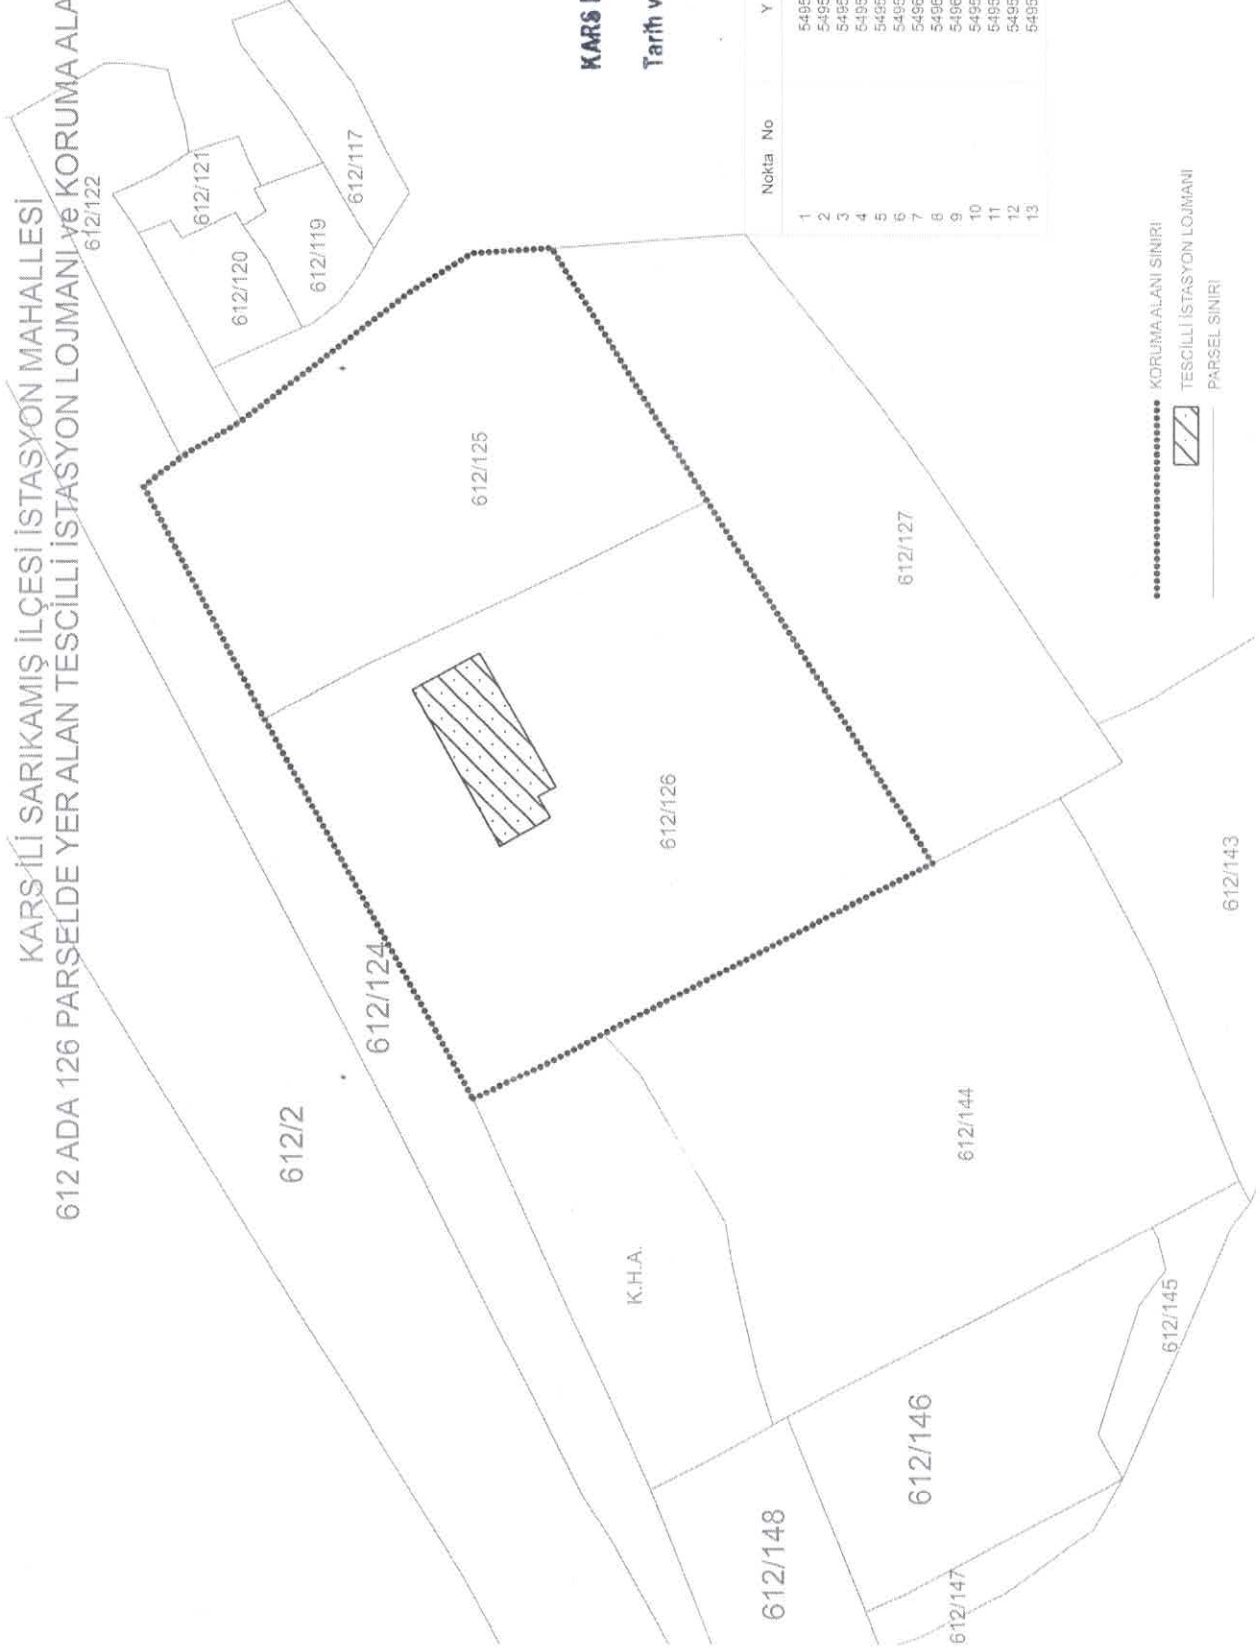

KARS K.V.K.B.K.'KURU... 25.03.2026

Tarih ve ... 4812 sayılı karar ekidir.

Nokta No	Y	X
1	549507.277	4467243.516
2	549512.638	4467232.378
3	549515.909	4467226.280
4	549538.672	4467182.452
5	549588.742	4467212.280
6	549559.056	4467195.167
7	549620.463	4467232.922
8	549619.786	4467243.432
9	549614.916	4467251.248
10	549597.379	4467273.902
11	549592.384	4467281.869
12	549588.530	4467286.749
13	549557.563	4467270.963

ITRF-96_3_42

..... KORUMA ALANI SINIRI
▨ TESCİLLİ İSTASYON LOJMANI
—— PARSEL SINIRI